


R.M. ENTERPRISES "CONDENSING UNIT WALL BRACKET"

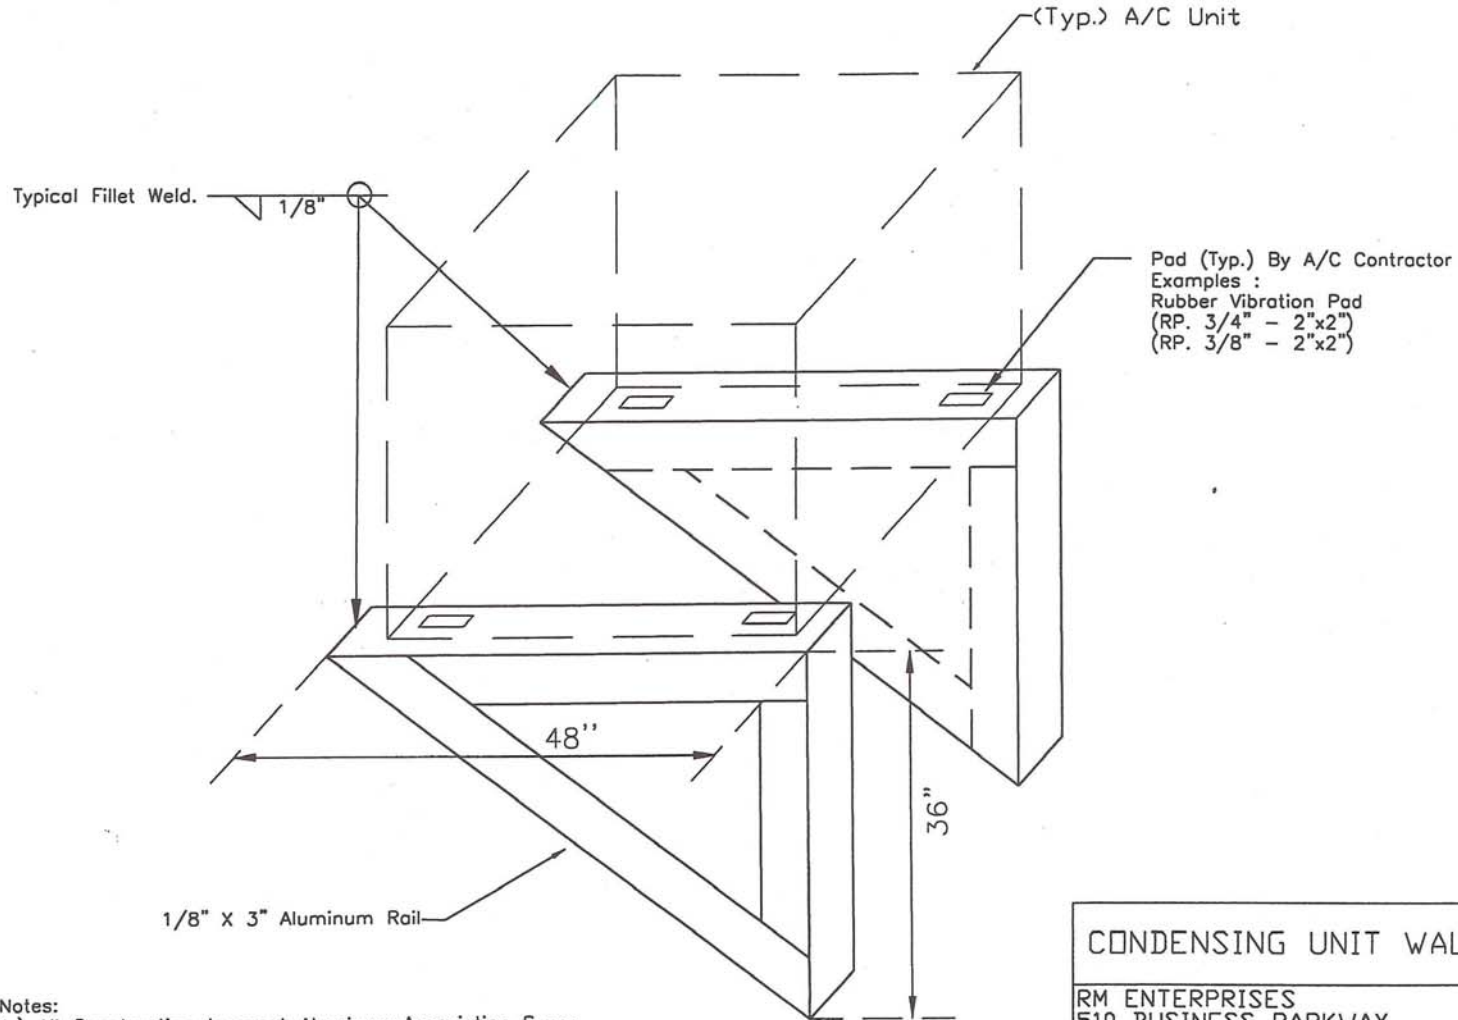

Notes:

- 1.) All Construction to meet Aluminum Association Specs.
- 2.) Vibration insulator pads shall be provided by the A/C Contractor so as not to cause vibration to existing sub - structure.

CONDENSING UNIT WALL BRACKET

RM ENTERPRISES
510 BUSINESS PARKWAY
ROYAL PALM BEACH, FL.

Drawn By: JHM

Date: October 28, 2000

Not to Scale

Sheet 1 of 1